


Overall Building Square Footage


Area Name	Area (sq ft)
Conditioned Space	
FIRST FLOOR	1,415
SECOND FLOOR	1,415
Total	2,830 sq ft

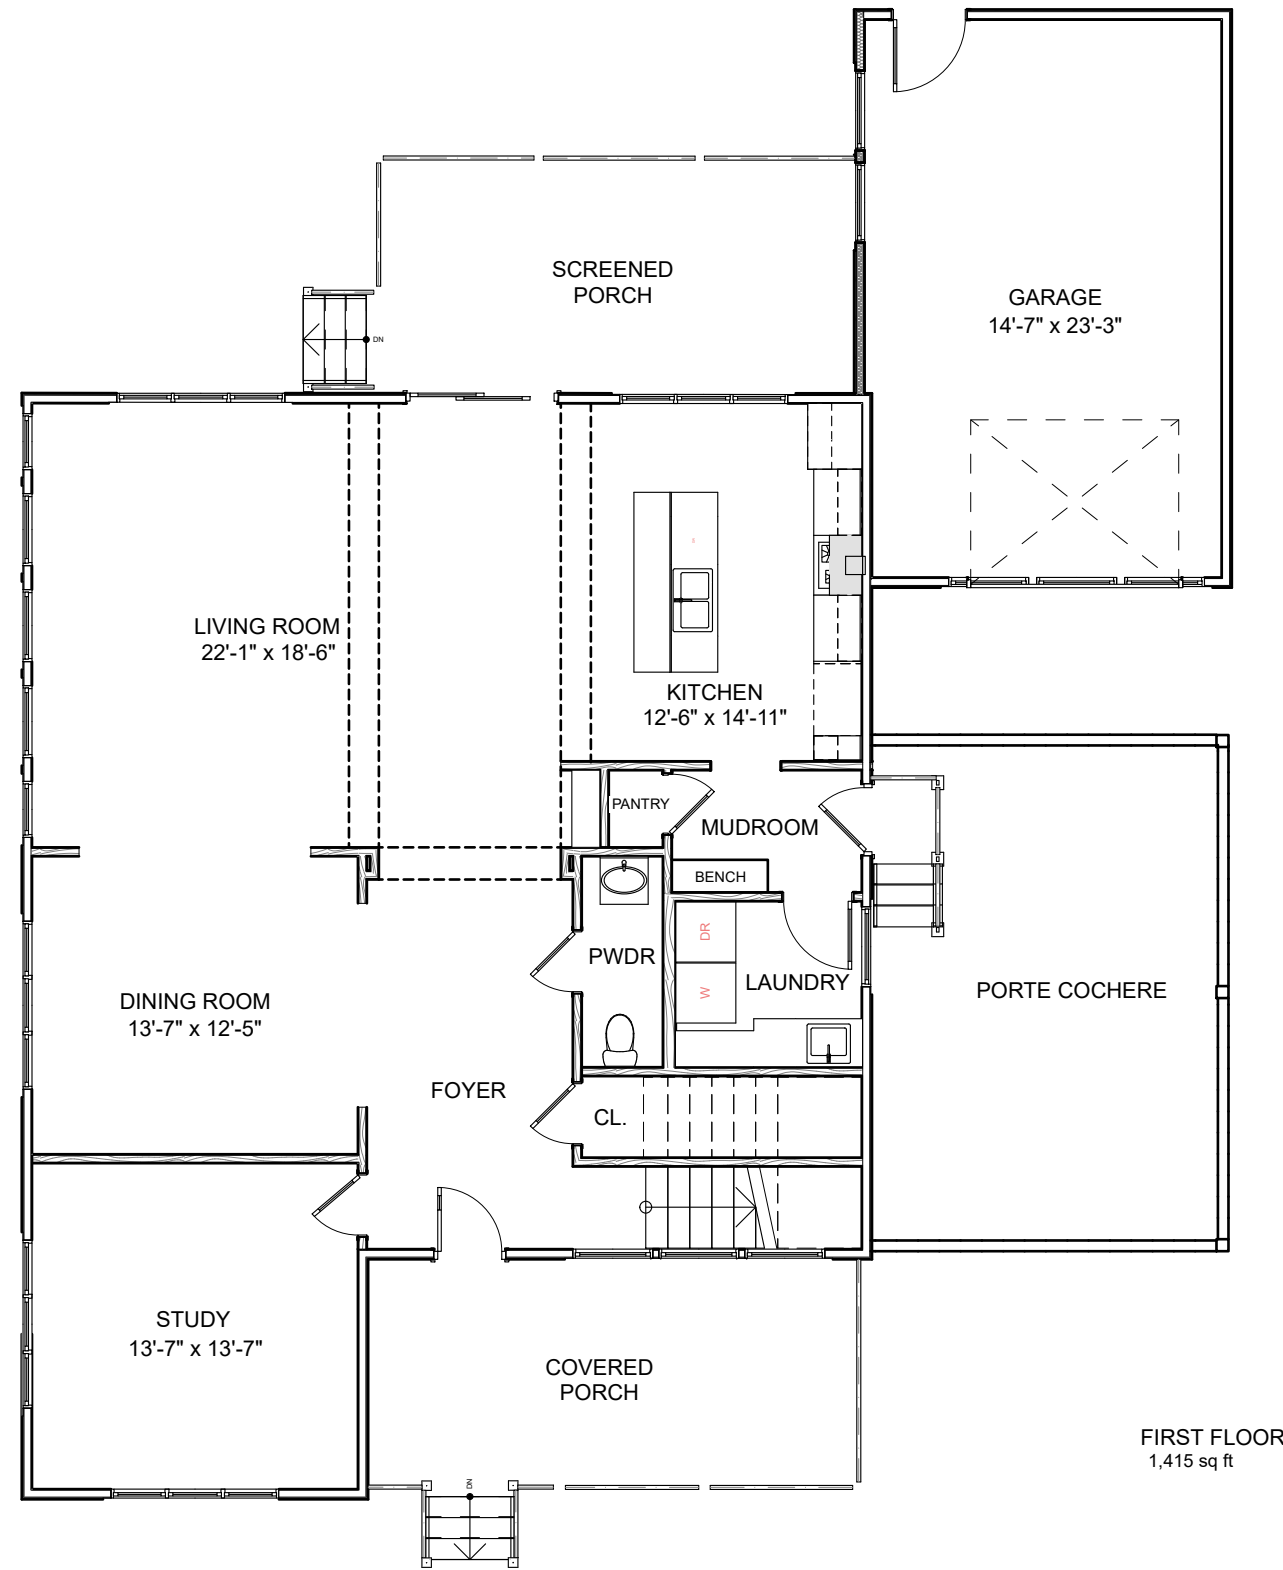

FIRST FLOOR PLAN

SCALE: 1/8" = 1'-0"

FIRST FLOOR
1,415 sq ft

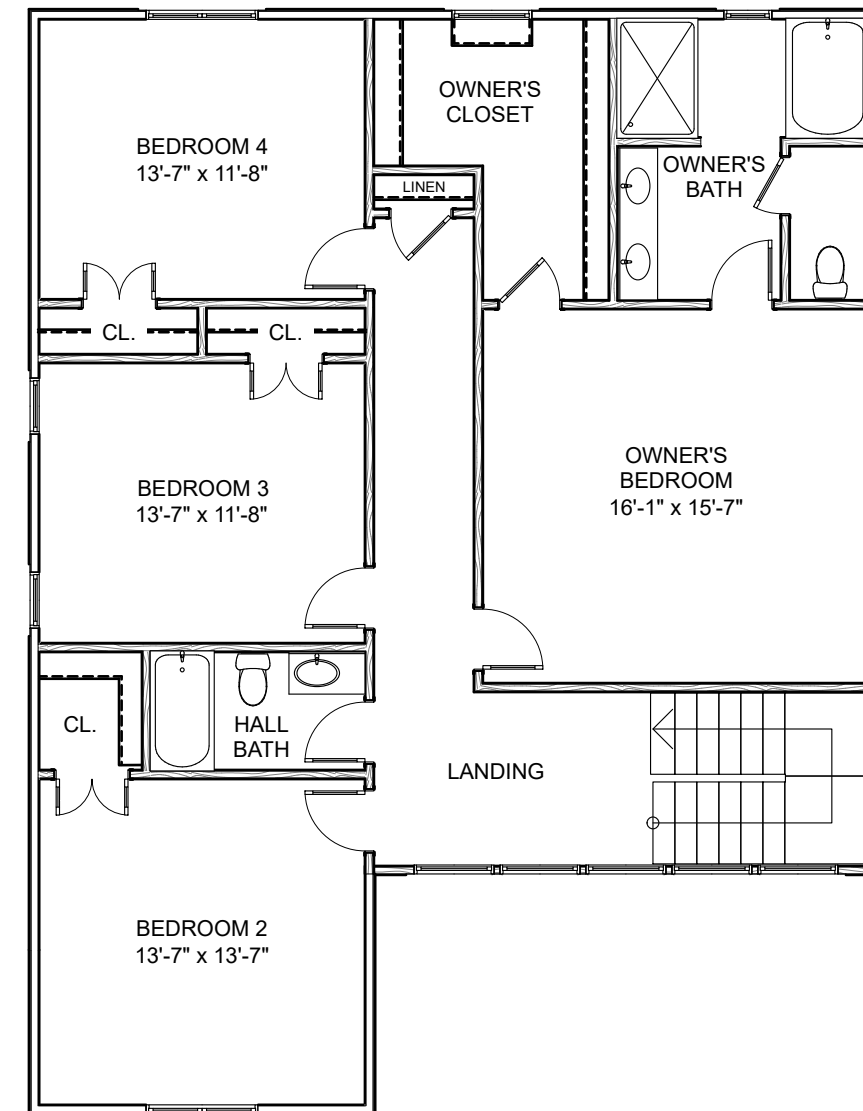

SECOND FLOOR PLAN

SCALE: 1/8" = 1'-0"

SECOND FLOOR
1,415 sq ft



B WALLACE DESIGN AND CONSTRUCTION
3200 SANDY CREEK DRIVE DURHAM NC 27705
PHONE: 919.973.0862
EMAIL: bwteam@bwallacebuilt.com

GRAYSON I
FIRST AND SECOND FLOOR PLANS

*Dimensions shown are approximate.
Actual dimensions may vary.*