


**Overall Building Square Footage**

Area Name	Area (sq ft)
Conditioned Space	
FIRST FLOOR	2,576
SECOND FLOOR	1,243
	3,819 sq ft

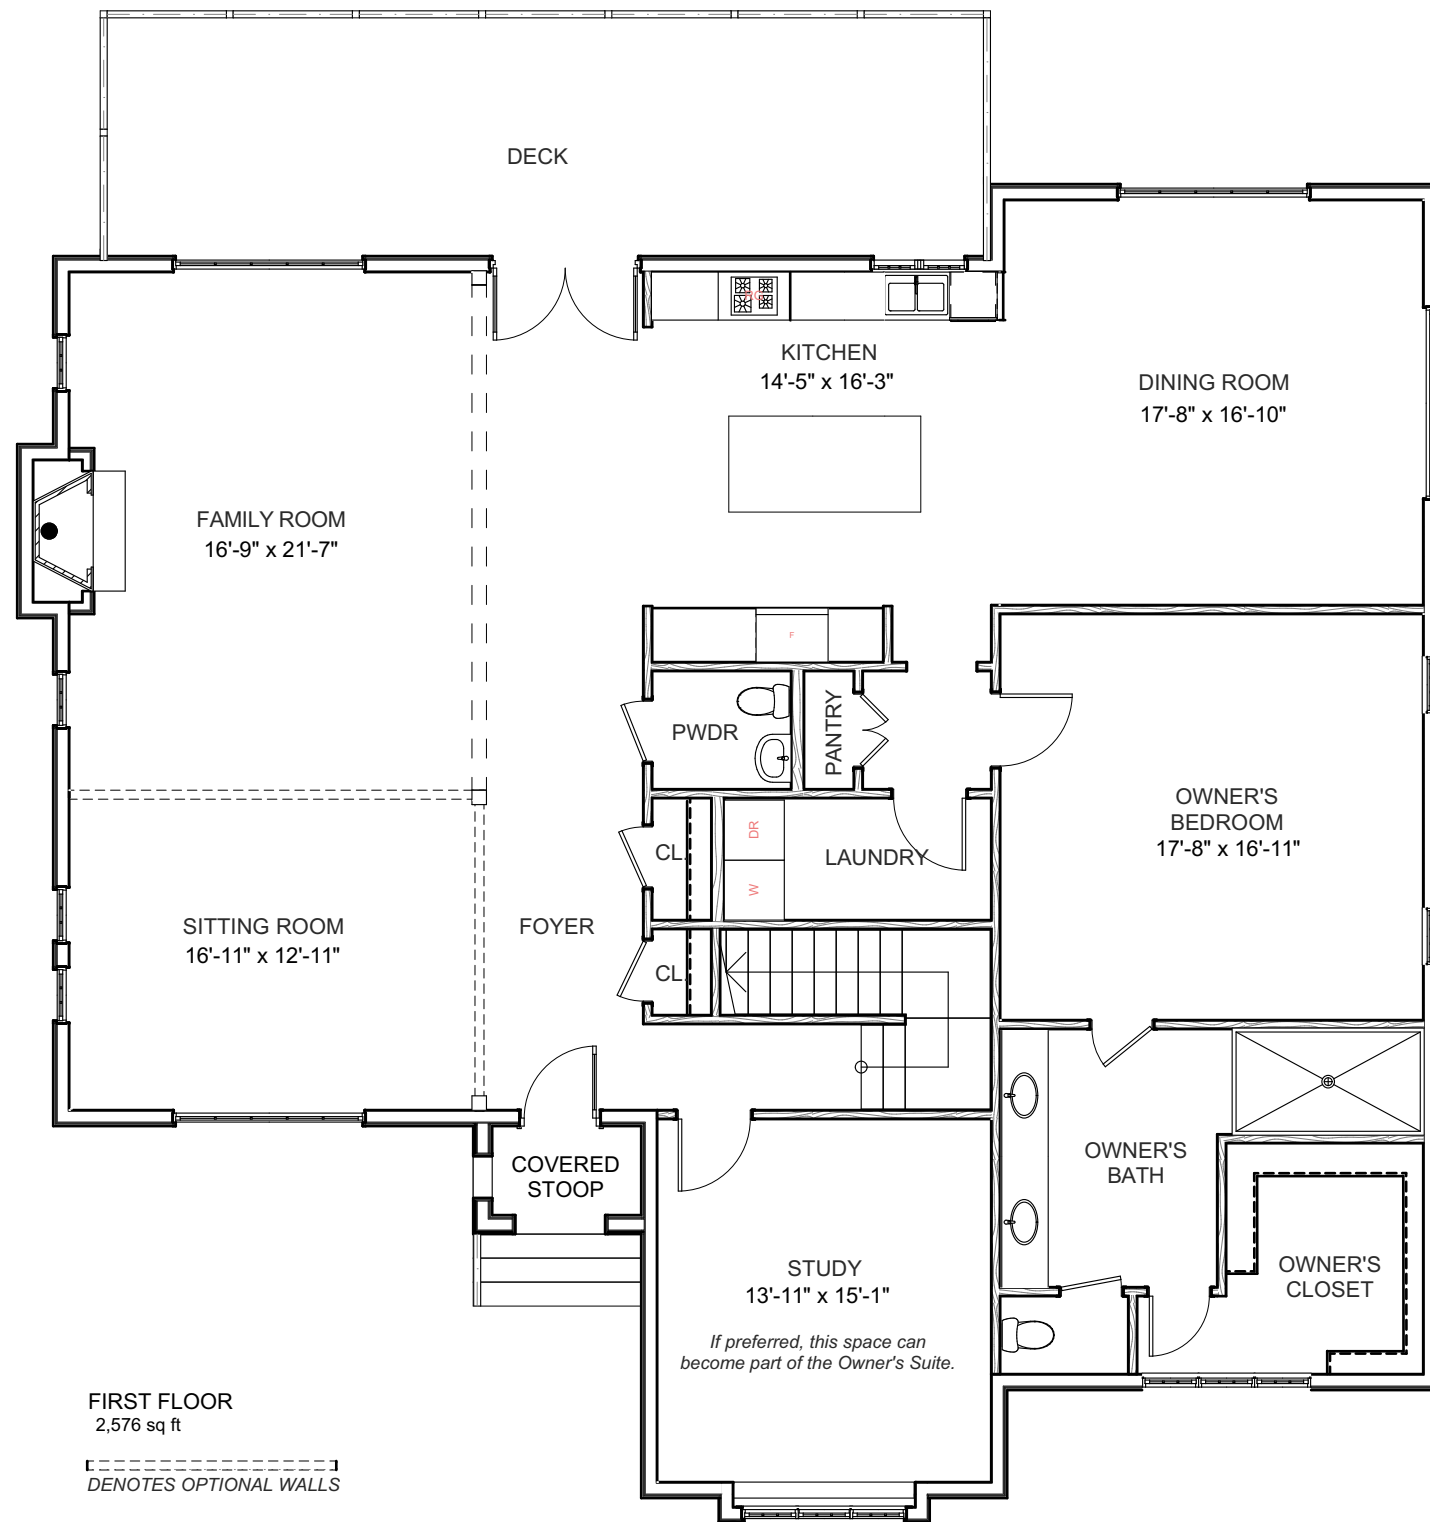


FIRST FLOOR  
2,576 sq ft

--- DENOTES OPTIONAL WALLS

**FIRST FLOOR PLAN**

SCALE: 1/8" = 1'-0"

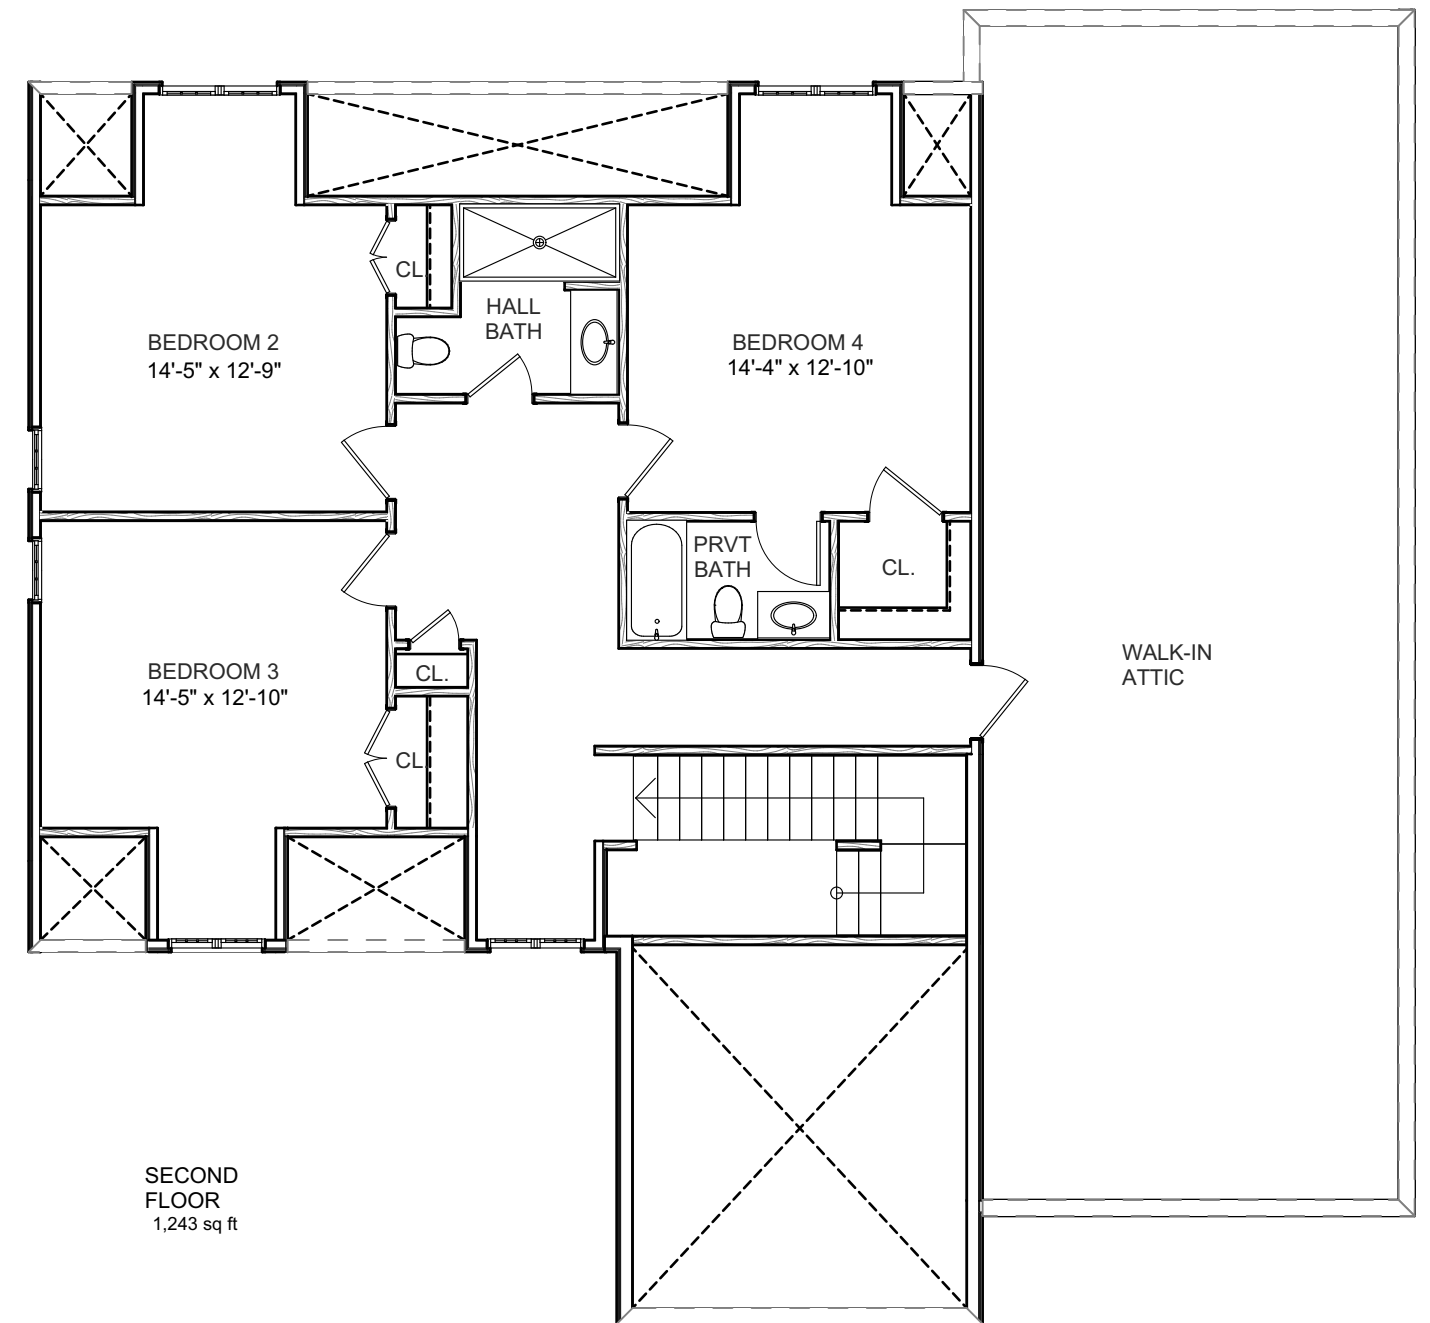

SECOND FLOOR  
1,243 sq ft

**SECOND FLOOR PLAN**

SCALE: 1/8" = 1'-0"



**B WALLACE DESIGN AND CONSTRUCTION**  
3200 SANDY CREEK DRIVE DURHAM NC 27705  
PHONE: 919.973.0862  
EMAIL: bwteam@bwallacebuilt.com

**KENSINGTON II**  
FIRST AND SECOND FLOOR PLANS

*Dimensions shown are approximate.  
Actual dimensions may vary.*