



Overall Building Square Footage

Area Name	Area (sq ft)
Conditioned Space	
FIRST FLOOR	2,179
SECOND FLOOR	1,643
	3,822 sq ft

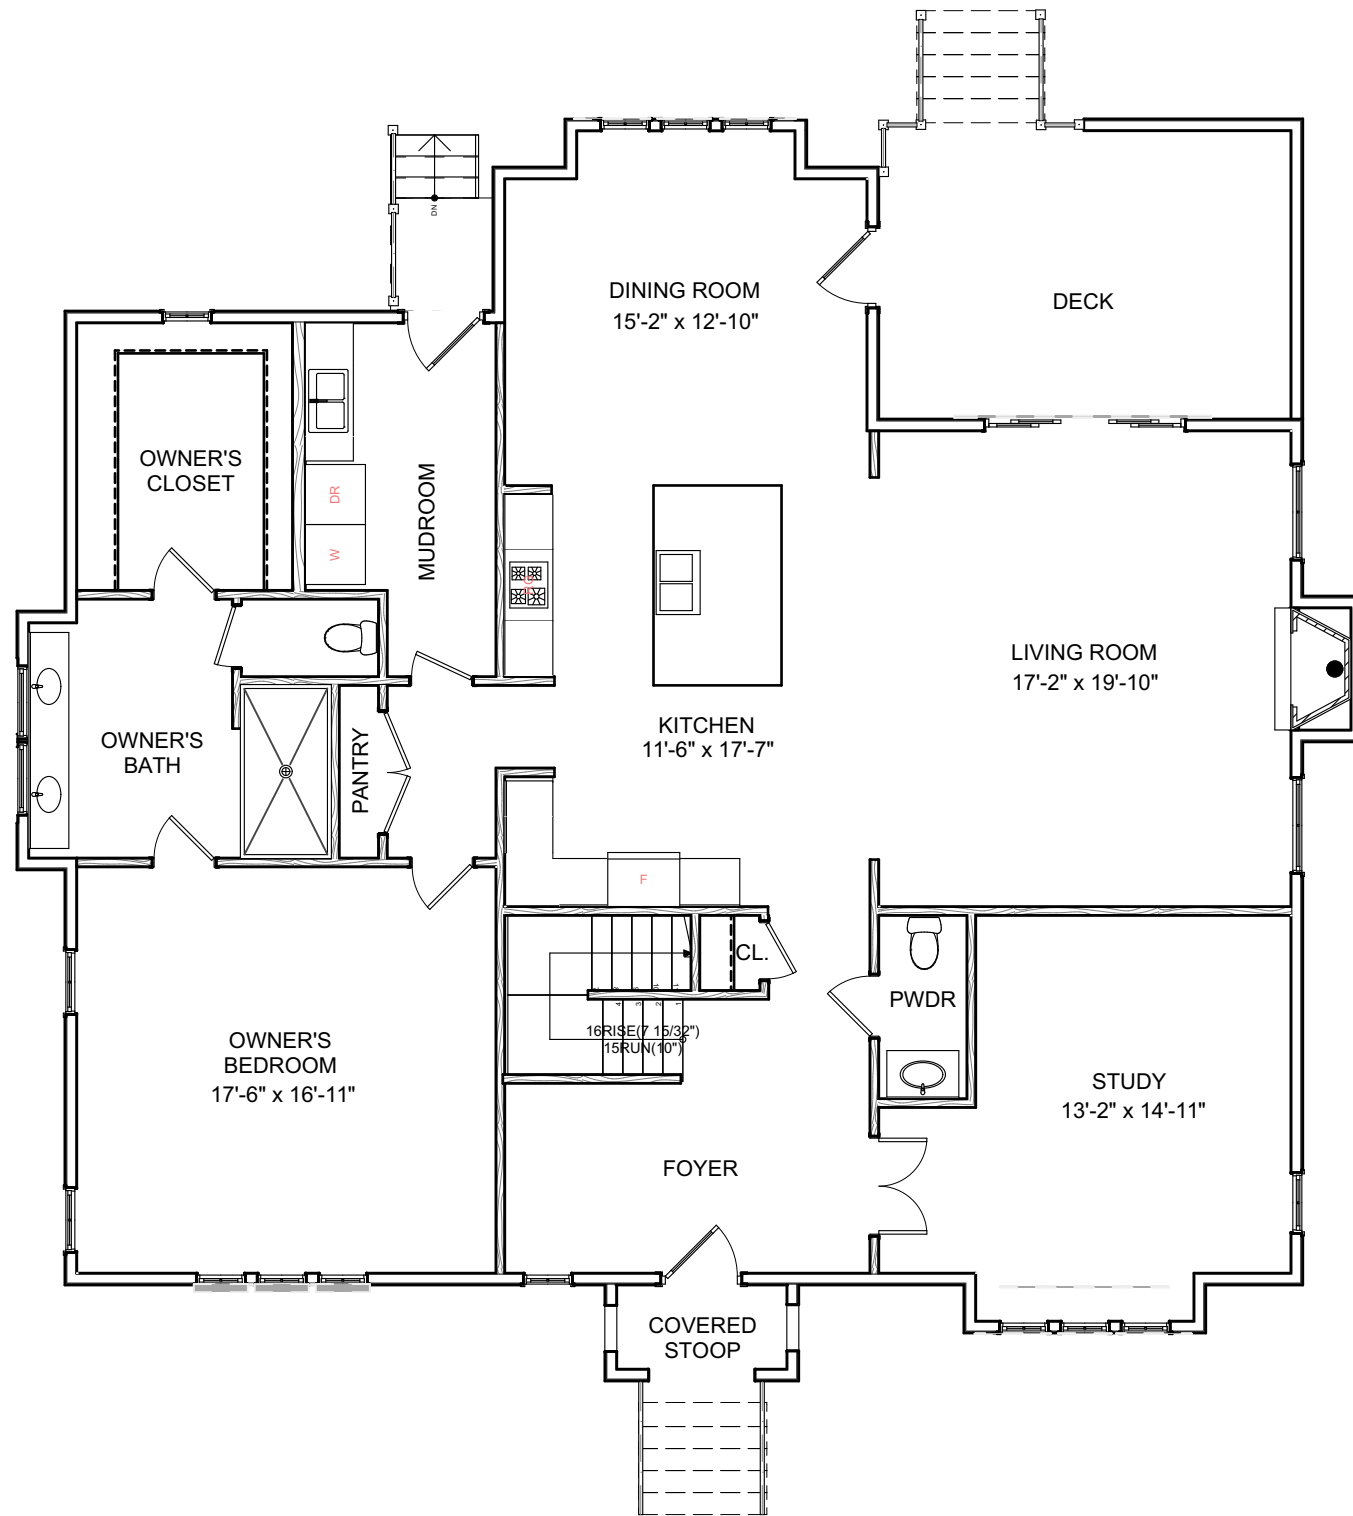

FIRST FLOOR PLAN

SCALE: 1/8" = 1'-0"

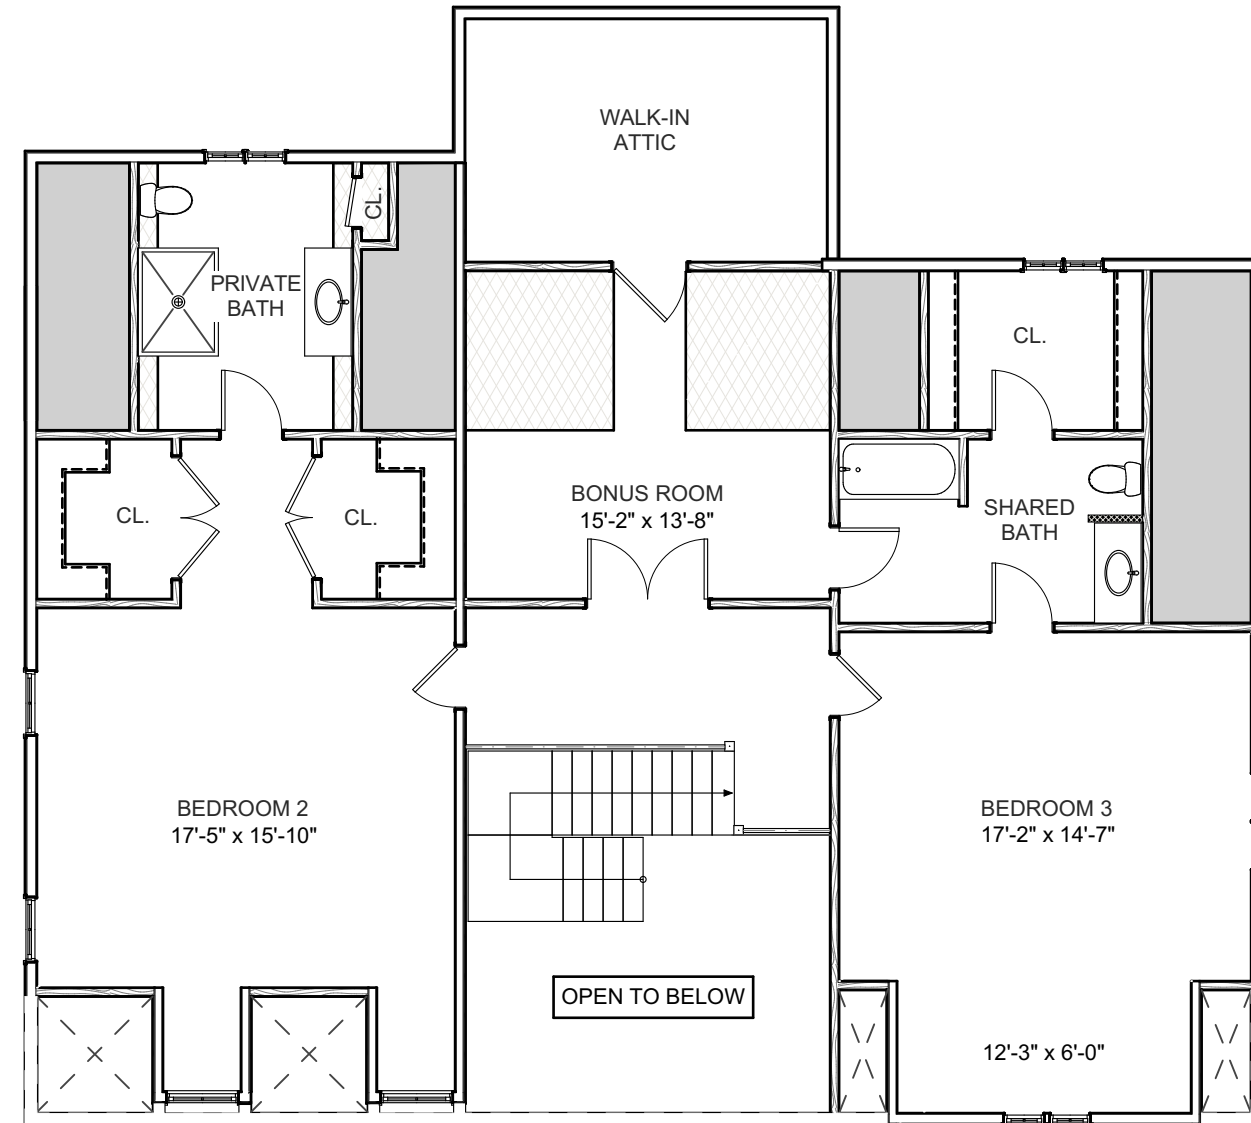

SECOND FLOOR PLAN

SCALE: 1/8" = 1'-0"



B WALLACE DESIGN AND CONSTRUCTION
 3200 SANDY CREEK DRIVE DURHAM NC 27705
 PHONE: 919.973.0862
 EMAIL: bwteam@bwallacebuilt.com

NOTTINGHAM II
FIRST AND SECOND FLOOR PLANS

*Dimensions shown are approximate.
 Actual dimensions may vary.*