



**Overall Building Square Footage**

Area Name	Area (sq. ft)
<b>Conditioned Space</b>	
FIRST FLOOR	1,924
SECOND FLOOR	1,786
	3,710 sq ft

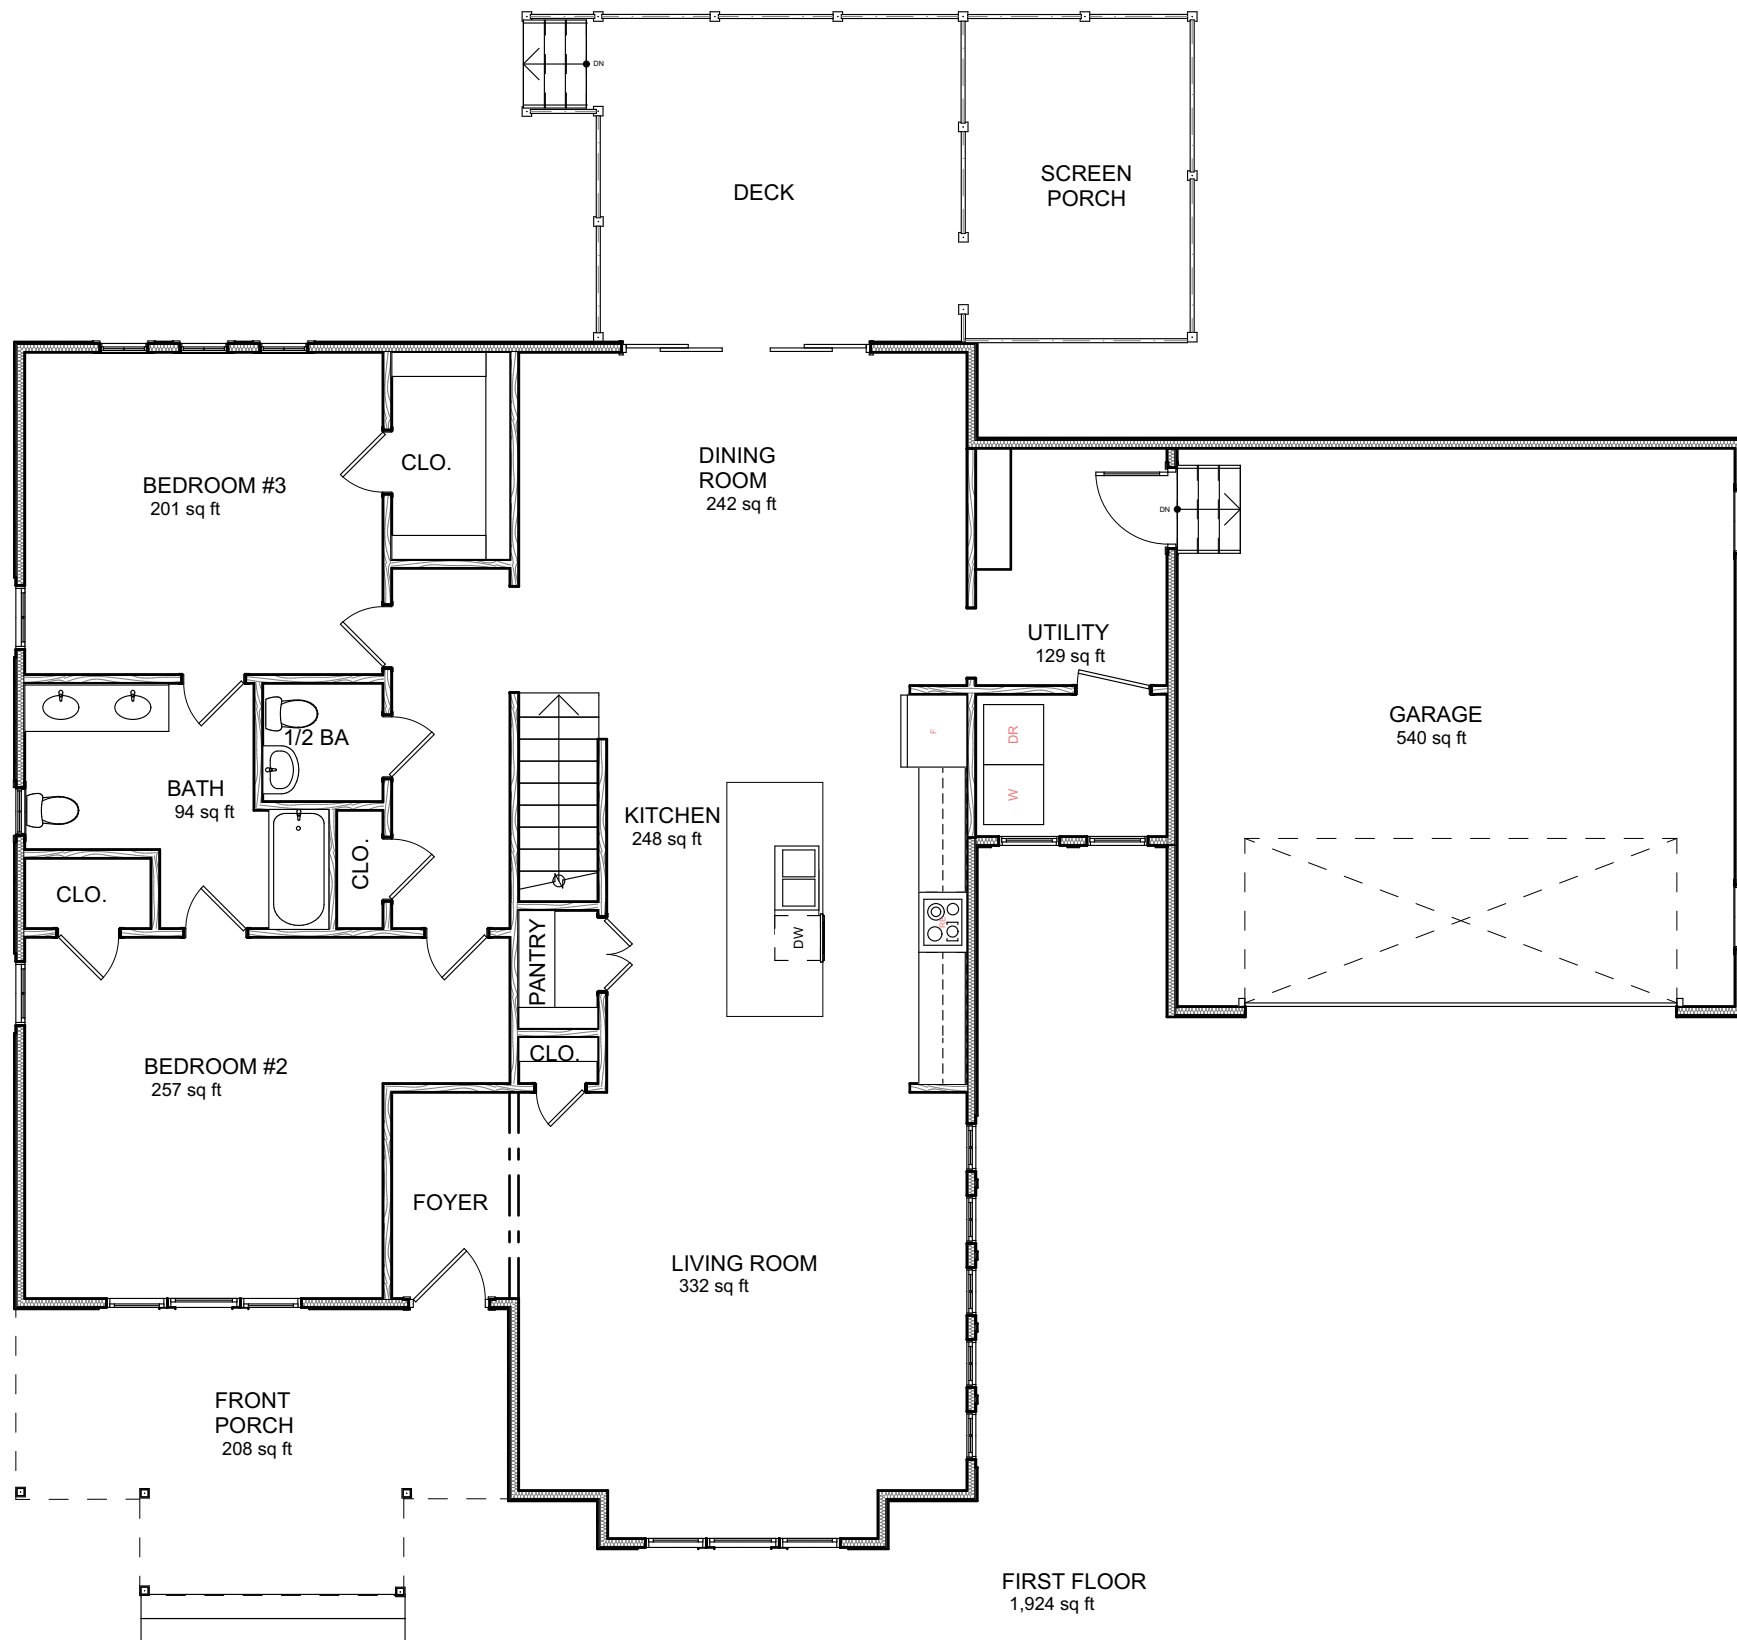

**FIRST FLOOR PLAN**

SCALE: 1/8" = 1'-0"

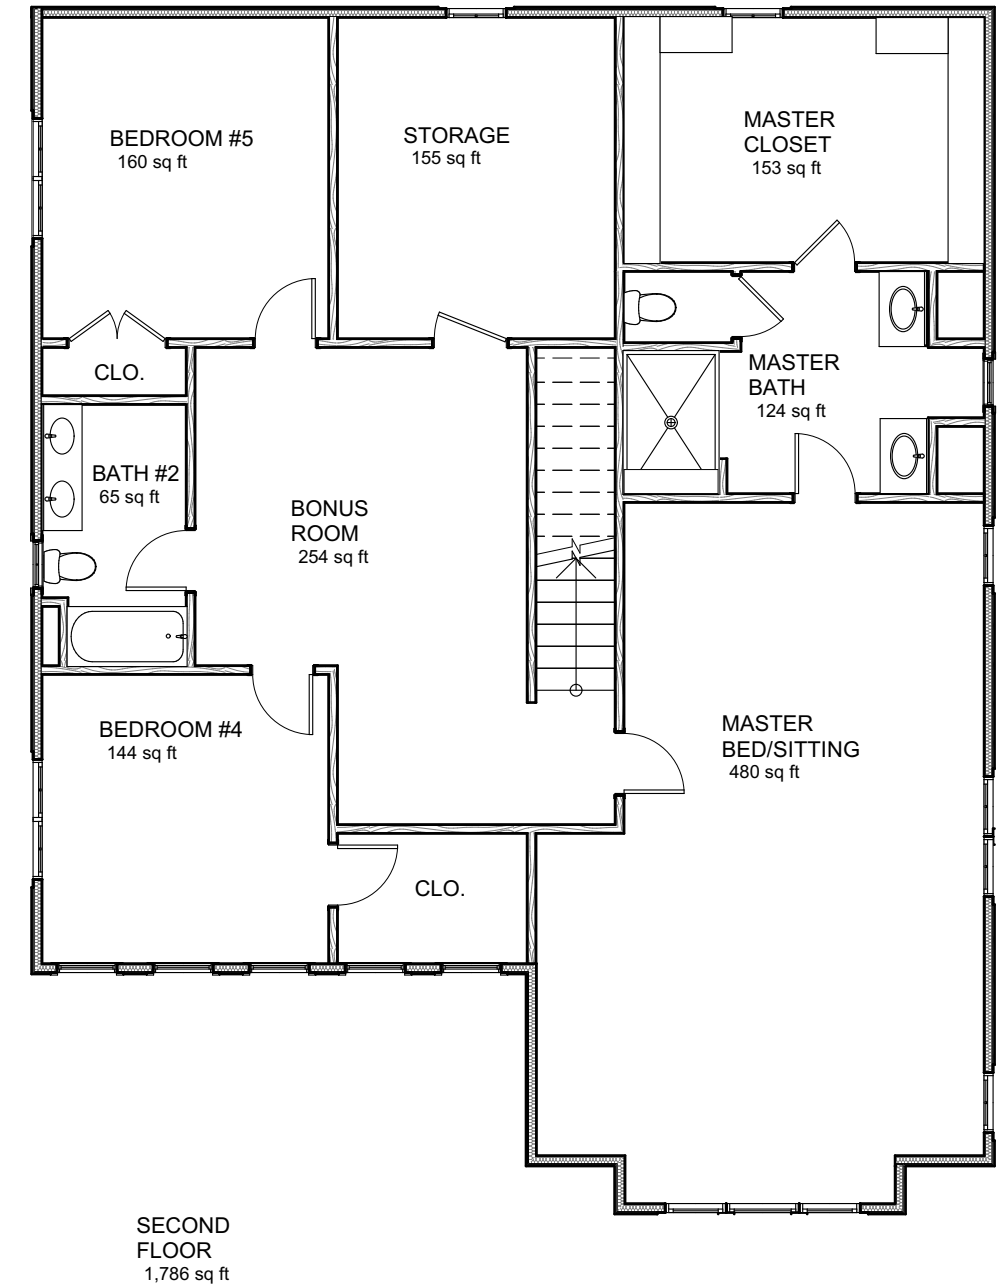

**SECOND FLOOR PLAN**

SCALE: 1/8" = 1'-0"



**B WALLACE DESIGN AND CONSTRUCTION**  
 3200 SANDY CREEK DRIVE DURHAM NC 27705  
 PHONE: 919.973.0862  
 EMAIL: bwteam@bwallacebuilt.com

**OMSTEAD III, PRAIRIE**  
**FIRST AND SECOND FLOOR PLANS**

*Dimensions shown are approximate.  
 Actual dimensions may vary.*