
Con



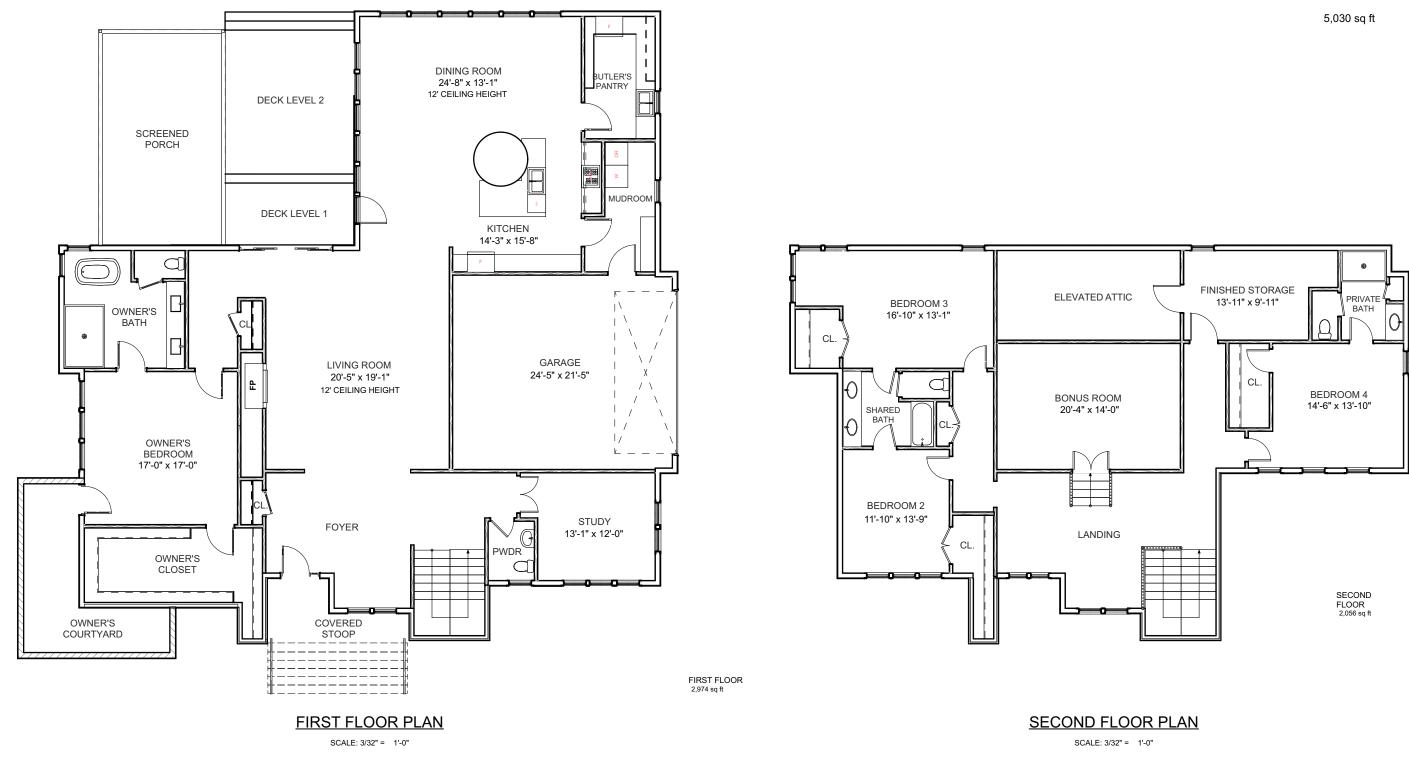

**B WALLACE DESIGN AND CONSTRUCTION** 3200 SANDY CREEK DRIVE DURHAM NC 27705 PHONE: 919.973.0862 EMAIL: bwteam@bwallacebuilt.com

NEWMAN FIRST AND SECOND FLOOR PLANS

erall Building	Square	Footage
----------------	--------	---------

Area Name	Area (sq ft)
nditioned Space	
FIRST FLOOR	2,974
SECOND FLOOR	2,056
	5,030 sq ft

Dimensions shown are approximate. Actual dimensions may vary.